
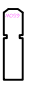


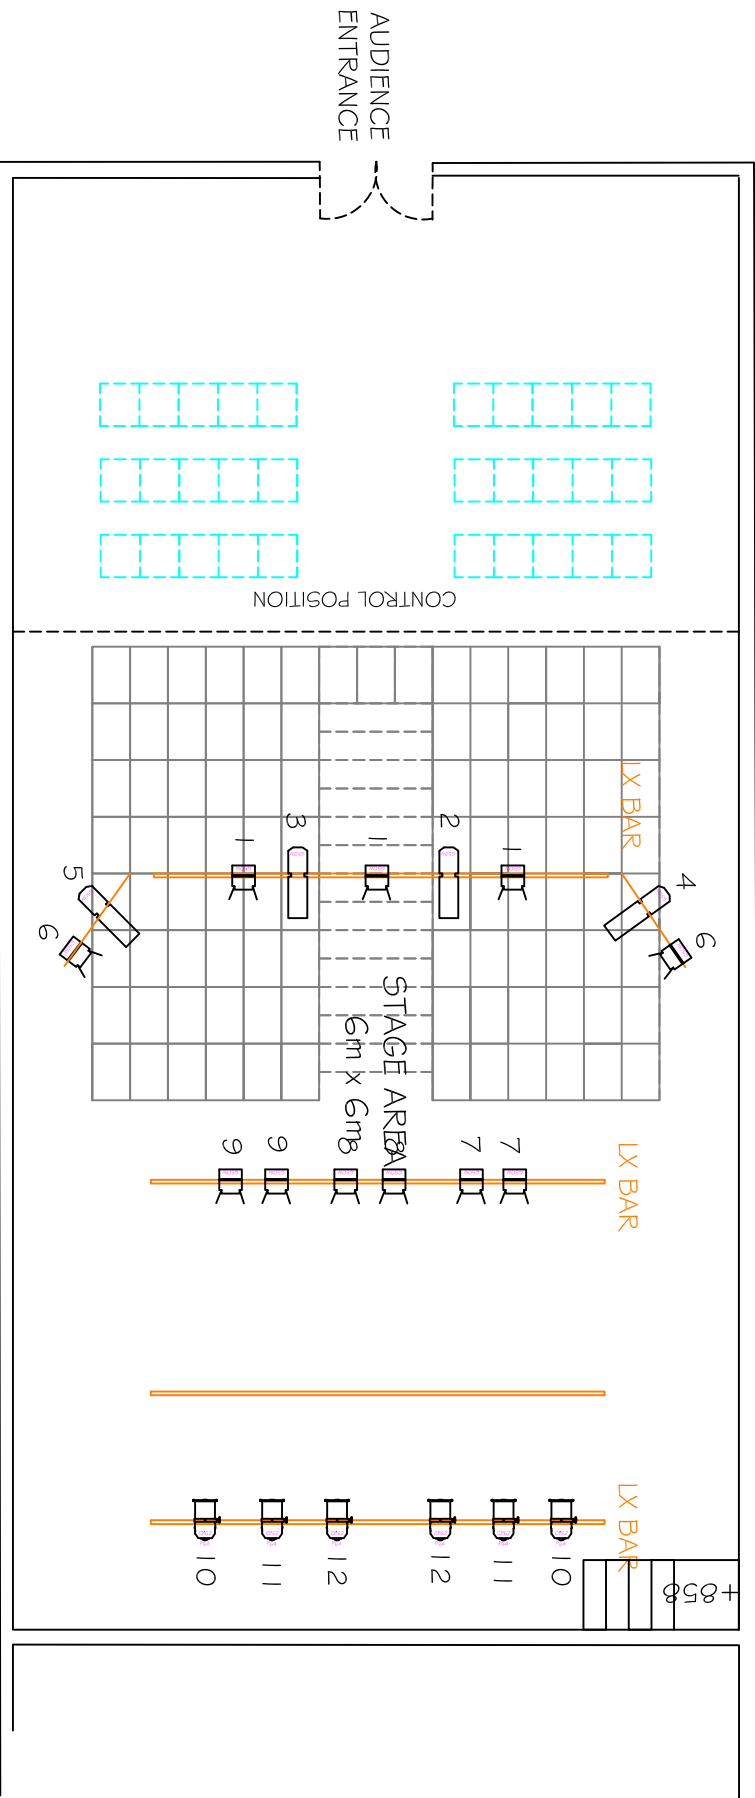


NOTES

-  1 KW Leko
-  650W Profile
-  650W Fresnel
-  1 KW Parcan (CPG2)



# NGK HALL

SCALE

1:25 on A0  
1:100 on A4

SEATING CAPACITY  
120

LOADING ACCESS  
1.4m x 2.2m

GRID HEIGHT  
5500



UPDATED June 2013

DRAWN BY NS (PLAN BY AF)